


**Current Project Construction Area
(shown by the area the the thick red border)
for the week of June 13th will be the preparation
of the staging area at the end of Hastings Ave.**

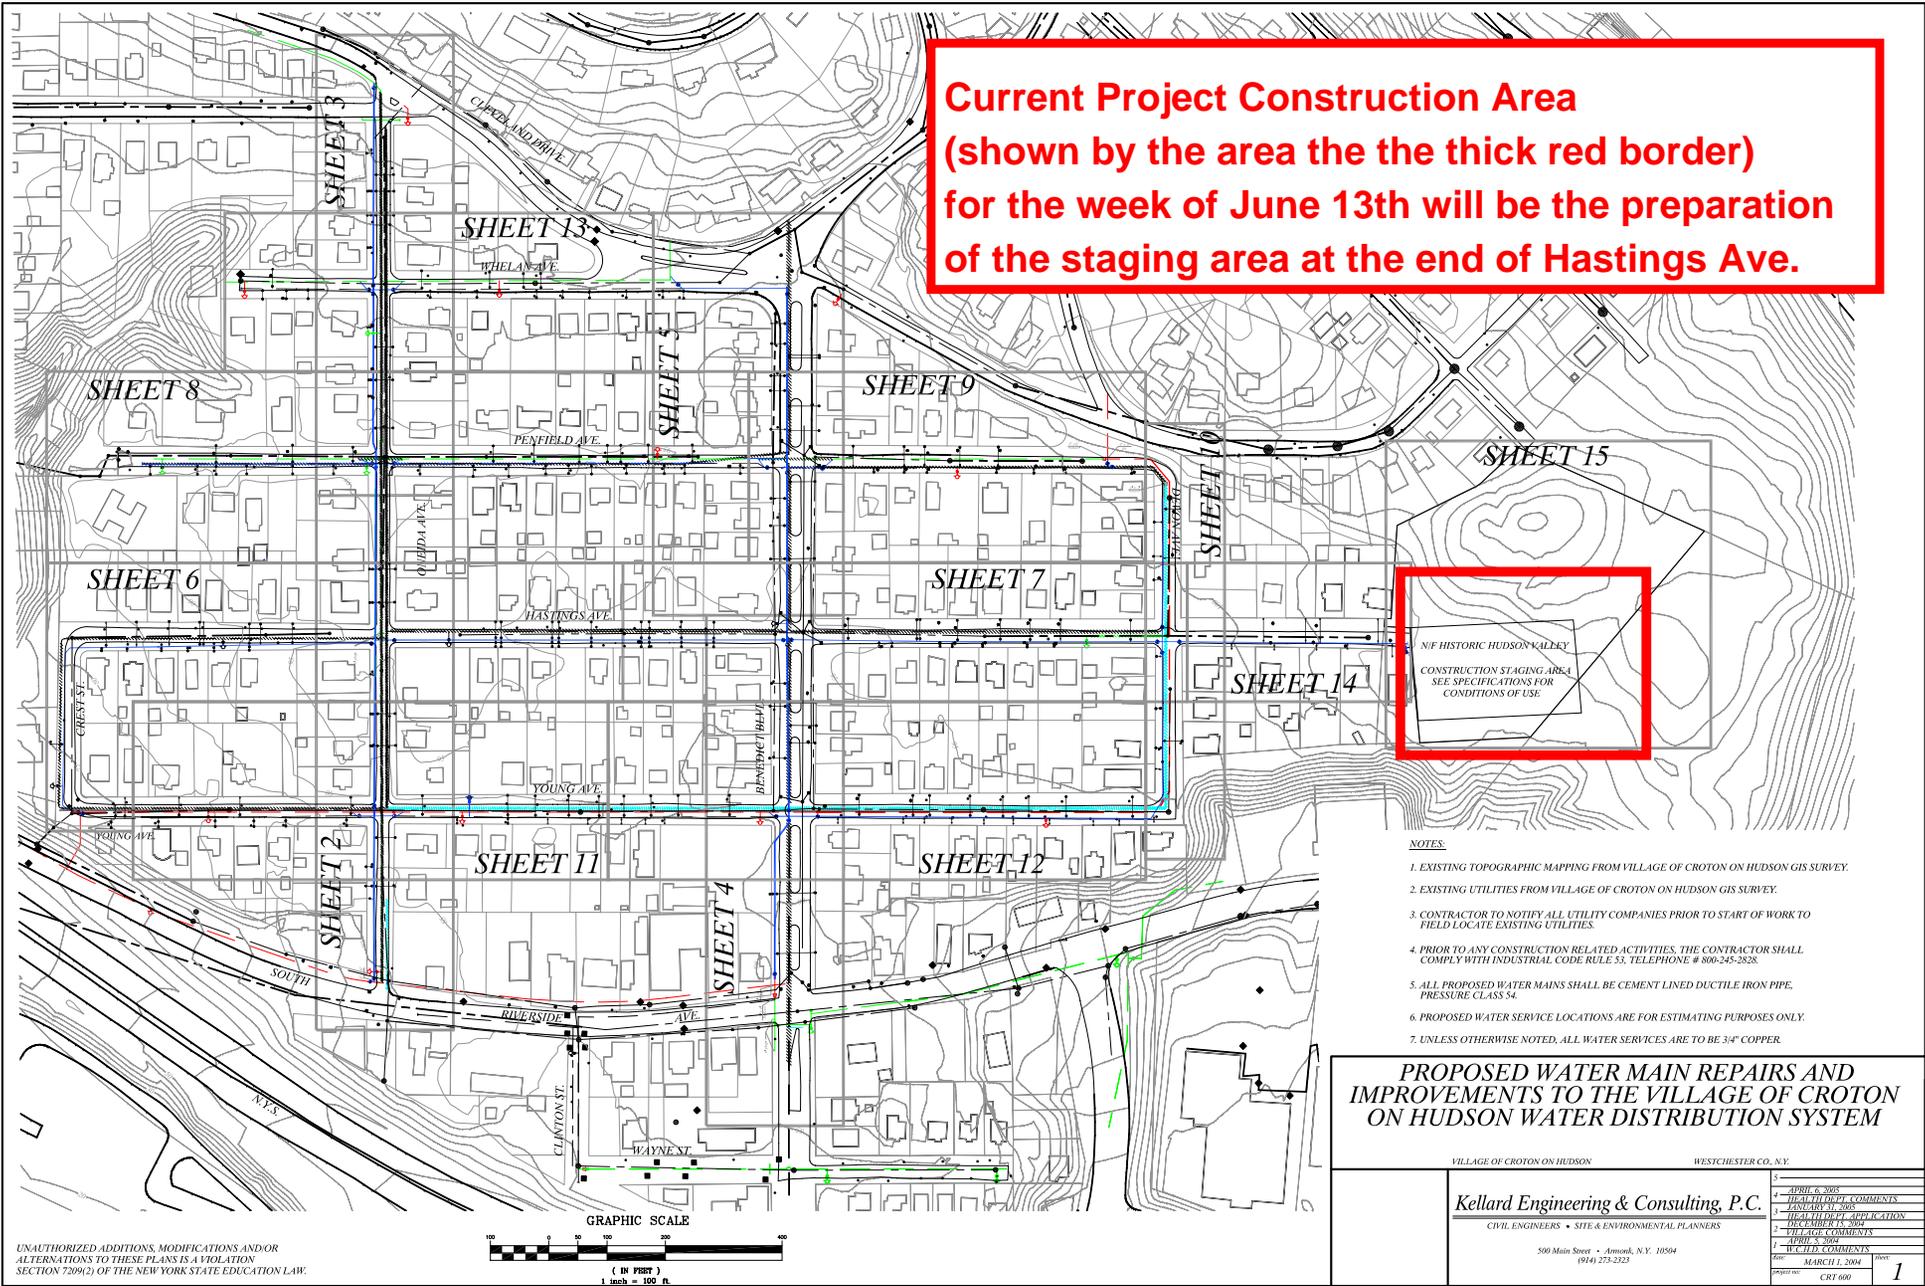

N/F HISTORIC HUDSON VALLEY
CONSTRUCTION STAGING AREA
SEE SPECIFICATIONS FOR
CONDITIONS OF USE

- NOTES**
1. EXISTING TOPOGRAPHIC MAPPING FROM VILLAGE OF CROTON ON HUDSON GIS SURVEY.
 2. EXISTING UTILITIES FROM VILLAGE OF CROTON ON HUDSON GIS SURVEY.
 3. CONTRACTOR TO NOTIFY ALL UTILITY COMPANIES PRIOR TO START OF WORK TO FIELD LOCATE EXISTING UTILITIES.
 4. PRIOR TO ANY CONSTRUCTION RELATED ACTIVITIES, THE CONTRACTOR SHALL COMPLY WITH INDUSTRIAL CODE RULE 53, TELEPHONE # 809-245-2828.
 5. ALL PROPOSED WATER MAINS SHALL BE CEMENT LINED DUCTILE IRON PIPE, PRESSURE CLASS 54.
 6. PROPOSED WATER SERVICE LOCATIONS ARE FOR ESTIMATING PURPOSES ONLY.
 7. UNLESS OTHERWISE NOTED, ALL WATER SERVICES ARE TO BE 3/4" COPPER.

PROPOSED WATER MAIN REPAIRS AND IMPROVEMENTS TO THE VILLAGE OF CROTON ON HUDSON WATER DISTRIBUTION SYSTEM

VILLAGE OF CROTON ON HUDSON	WESTCHESTER CO., N.Y.
Kellard Engineering & Consulting, P.C.	DATE: APRIL 6, 2005
CIVIL ENGINEERS • SITE & ENVIRONMENTAL PLANNERS	REVISION #1 COMMENTS
500 Main Street • Armonk, N.Y. 10504	REVISION #2 COMMENTS
(914) 273-2323	REVISION #3 COMMENTS
	DATE: MARCH 1, 2004
	SCALE: CRT 600
	1

UNAUTHORIZED ADDITIONS, MODIFICATIONS AND/OR ALTERNATIONS TO THESE PLANS IS A VIOLATION SECTION 7209(2) OF THE NEW YORK STATE EDUCATION LAW.

